




THE GRASSLANDS

4 & 3 BHK HOMES & SHOWROOMS



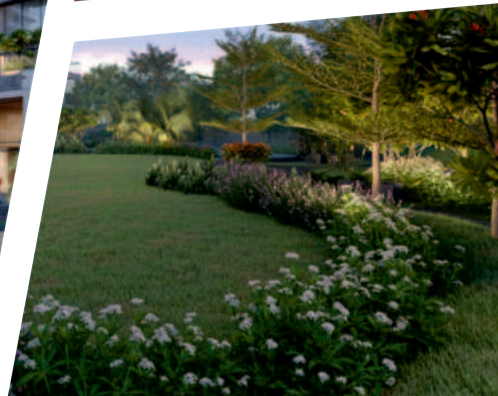

Lifestyle
Inspired
by Nature



Breathe

@ *Kudasan
Central* (KC)

60% *Nature*
100% *You*

Each corner is crafted to offer a breath of rejuvenation,
immersing residents in green landscapes and open spaces.




THE GRASSLANDS


Step into
Luxury

Luxuriate in every moment as you step into a realm of grandeur, where lavish amenities and thoughtful details elevate your lifestyle.



Discover *the Unparalleled*

25,000 sq.ft.

Landscape Design

100ft & 40ft

Two Broad Roads

60%

Open Space

Air & Light

From all Directions





A Confluence of
Modern Architecture
& *Lush Green Surroundings*

Experience the grandness of
double-height balconies & courtyards.





40 FEET WIDE ROAD



Legend

- Separate Entry & Exit
- 5 Lifts on Each Floor
- Grit Bed
- Mound with Sculpture
- Zen Garden
- Seating Area around Greens
- Movable Seatings
- Stone Sculpture
- Deck
- Spacious Lawn
- Changing Rooms + Washrooms
- Zula Courts



100 FEET WIDE ROAD



40 FEET WIDE ROAD

100 FEET WIDE ROAD


4 & 3 BHK
Expansive Residences
Residential Floor Plan




Opulent *Entrance*

Step into opulent luxury as you enter the grand foyer, where exquisite design and lavish details set the tone for a lifestyle of unparalleled elegance.




Elevate
Your Living

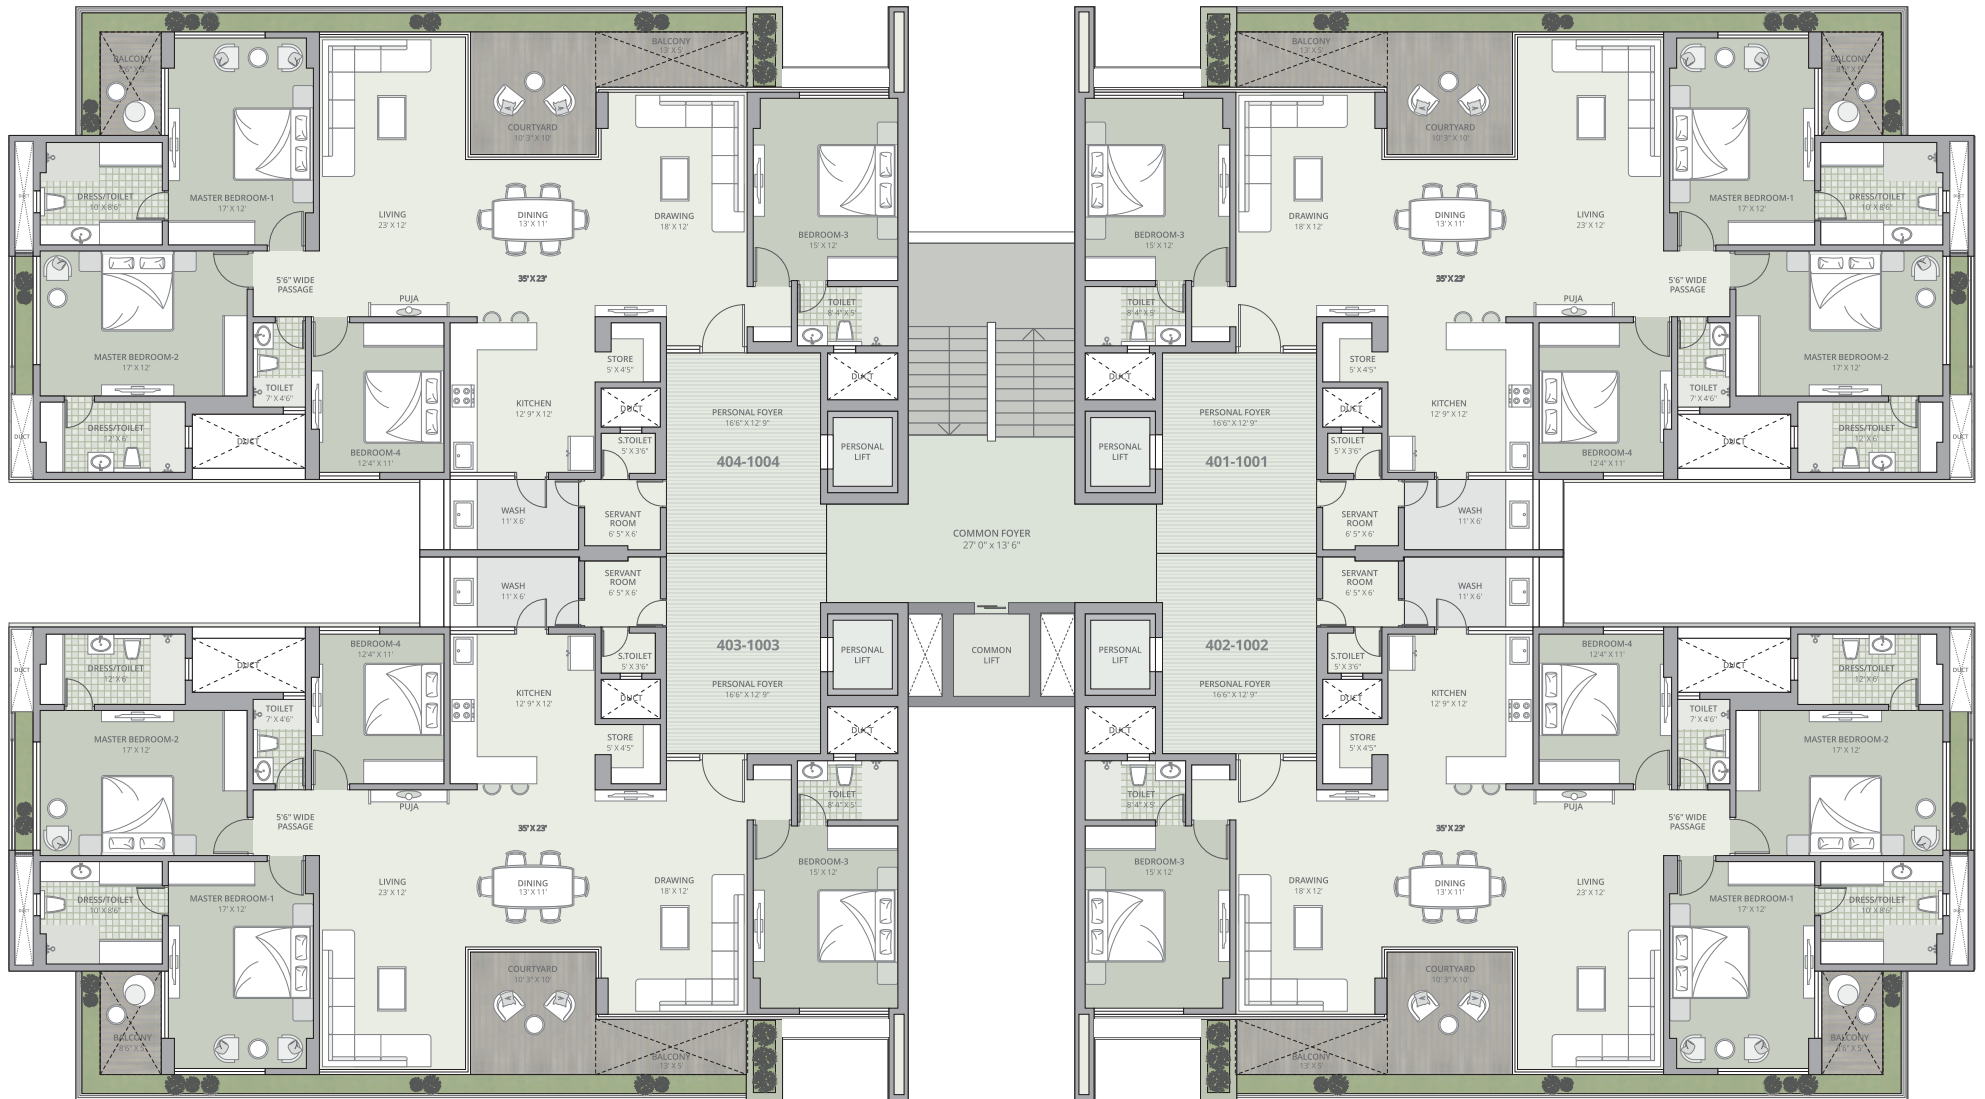

BLOCK - A & B

TYPE-1

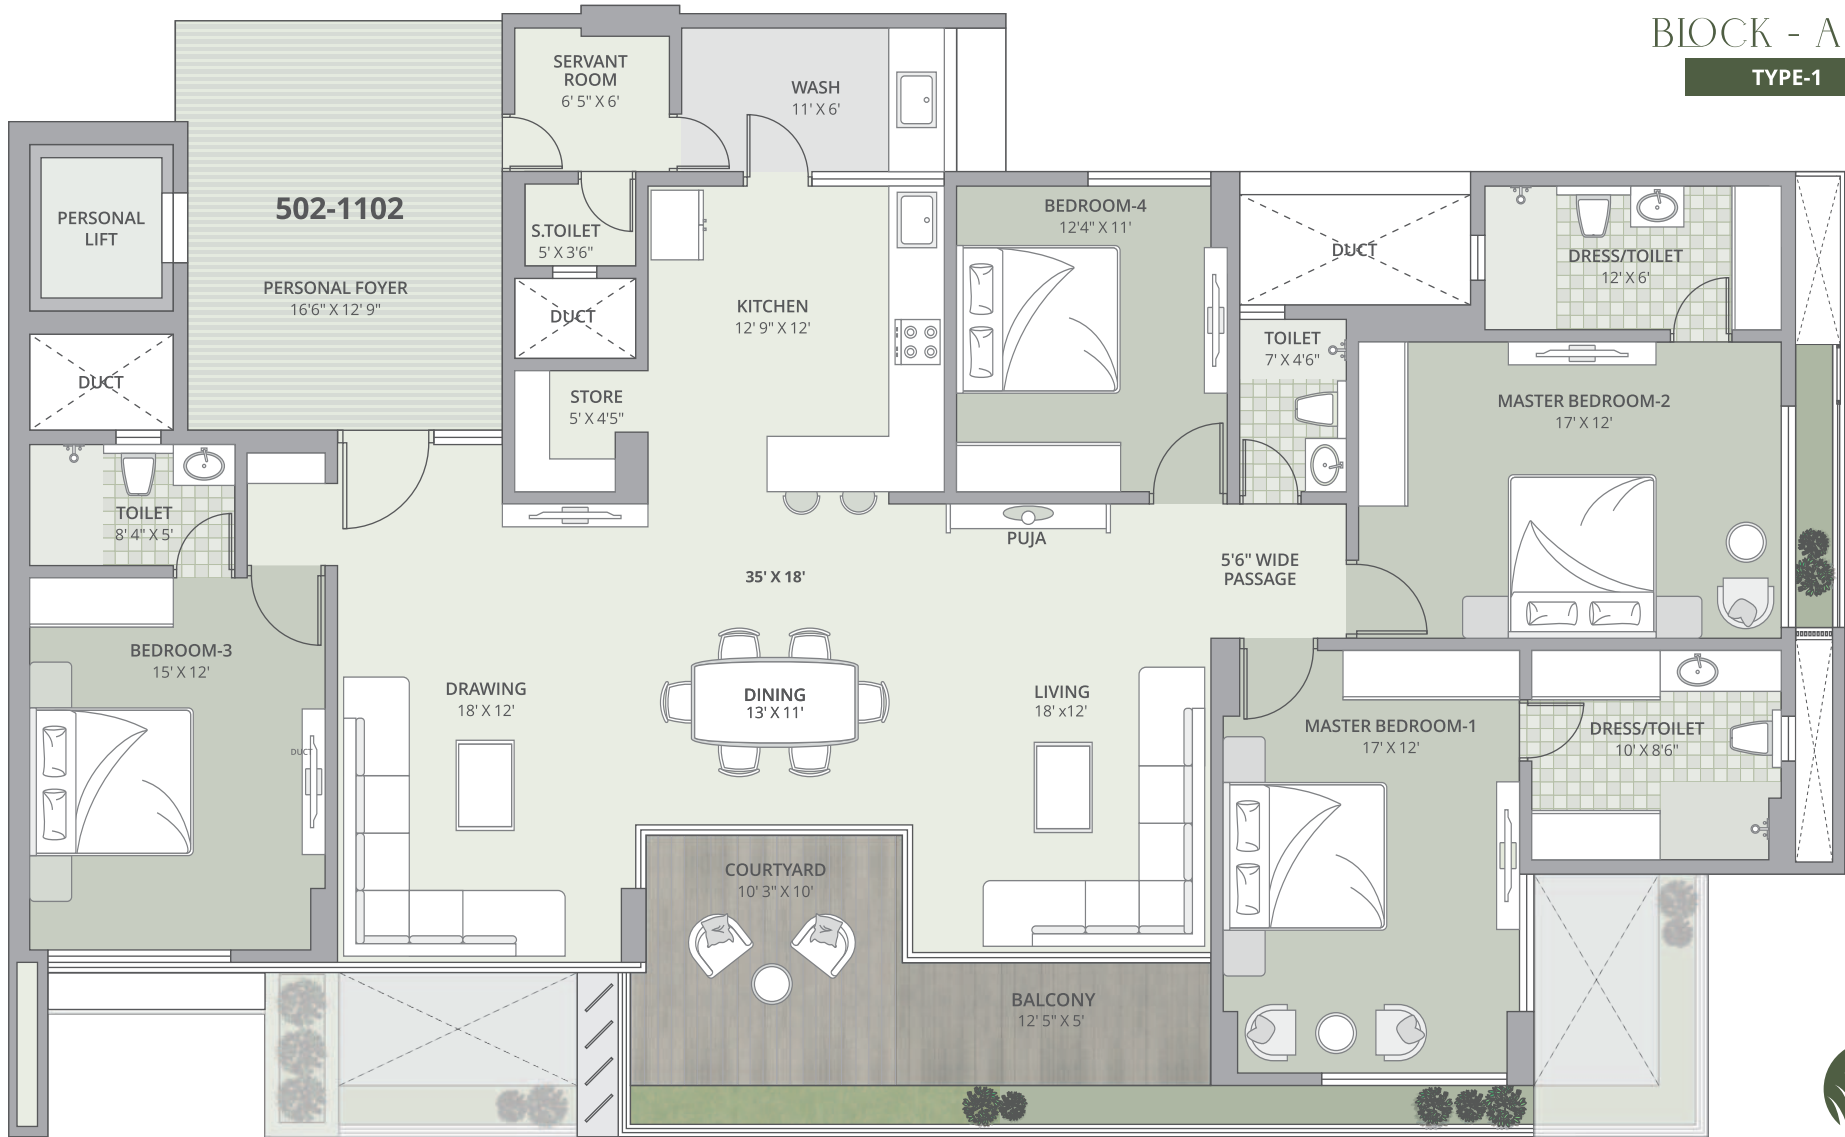


4 BHK

Typical Unit Plan

3RD (301,304) | 5TH | 7TH | 9TH | 11TH FLOOR

BLOCK - A & B

TYPE-2

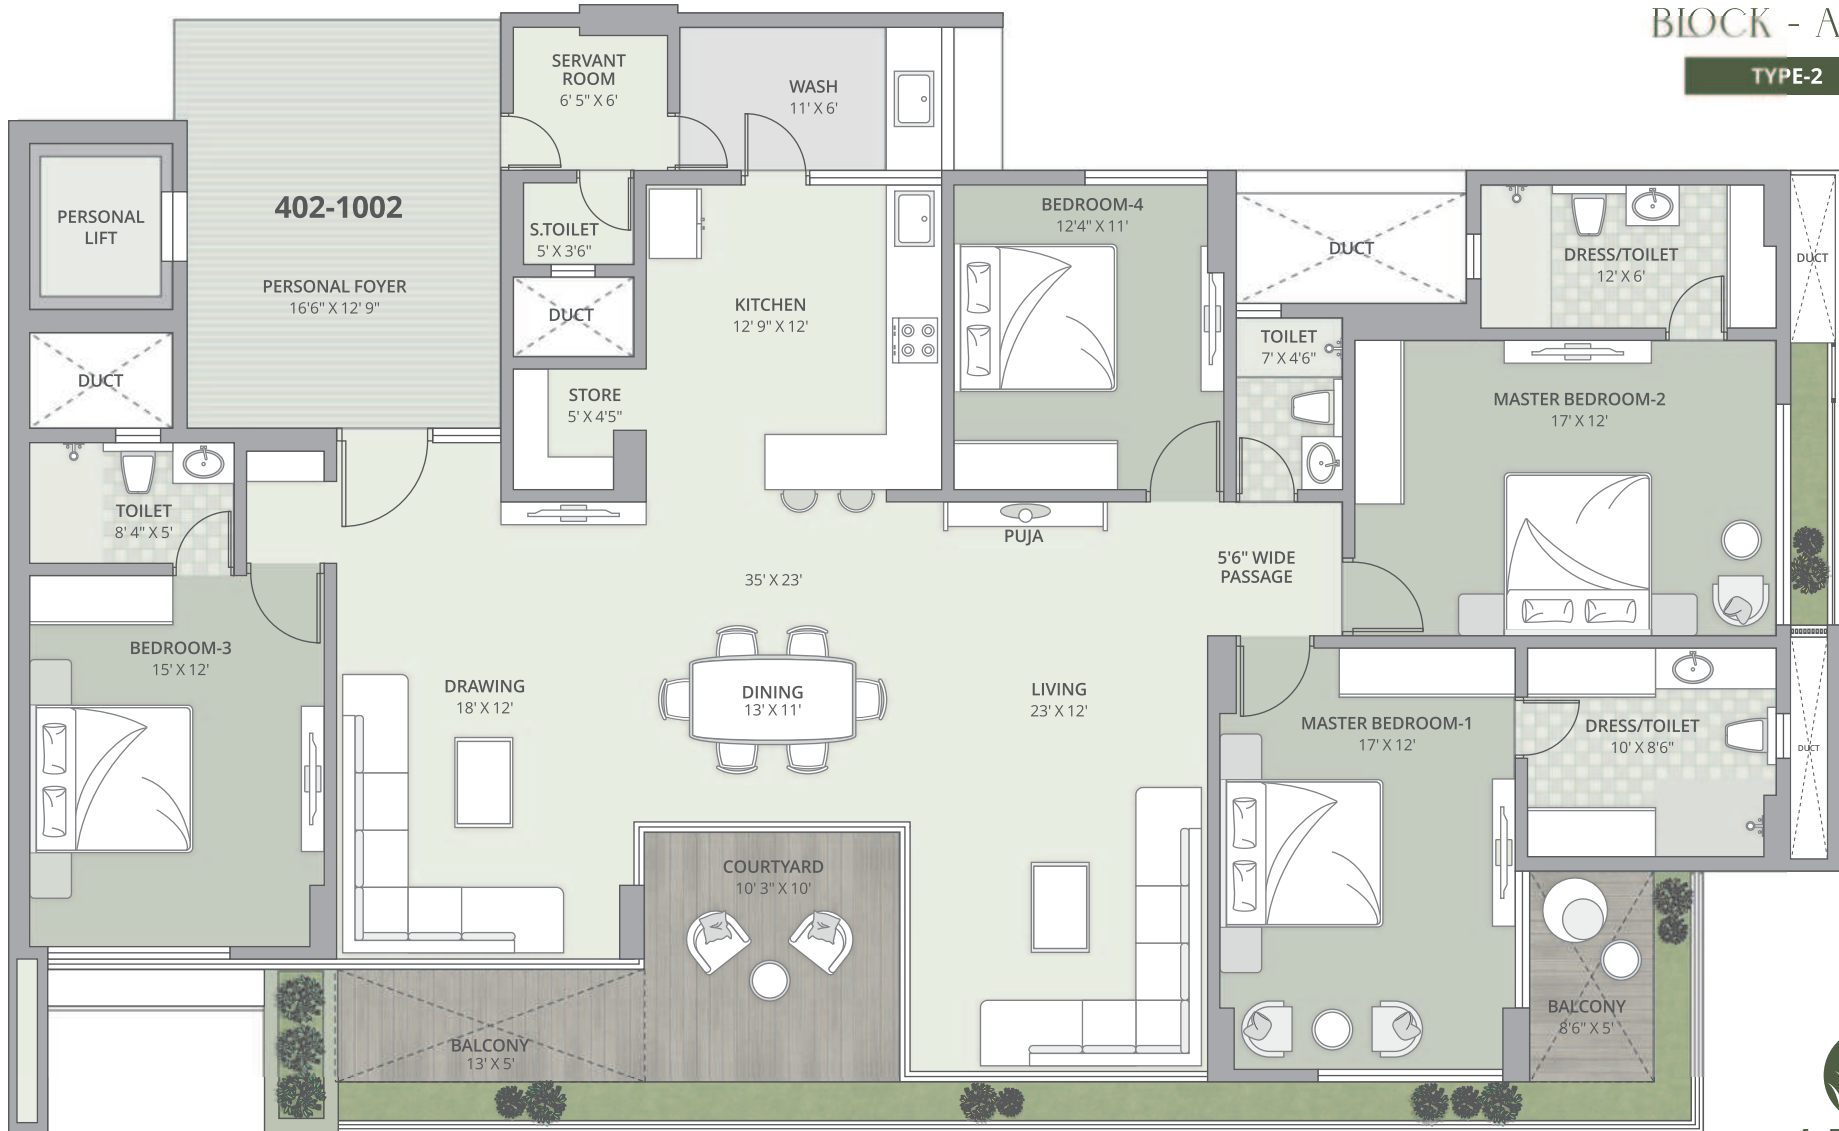

4 BHK

Typical Unit Plan

2ND (201,202) | 4TH | 6TH | 8TH | 10TH FLOOR




Spacious
Lifestyle Living




Luxury
Villa
in the sky

Experience the epitome of luxury with our 'Villa in the Sky,' a splendid two-story duplex flat that elevates living to new heights, offering unparalleled views and opulent living spaces.

BLOCK - C

TYPE-1

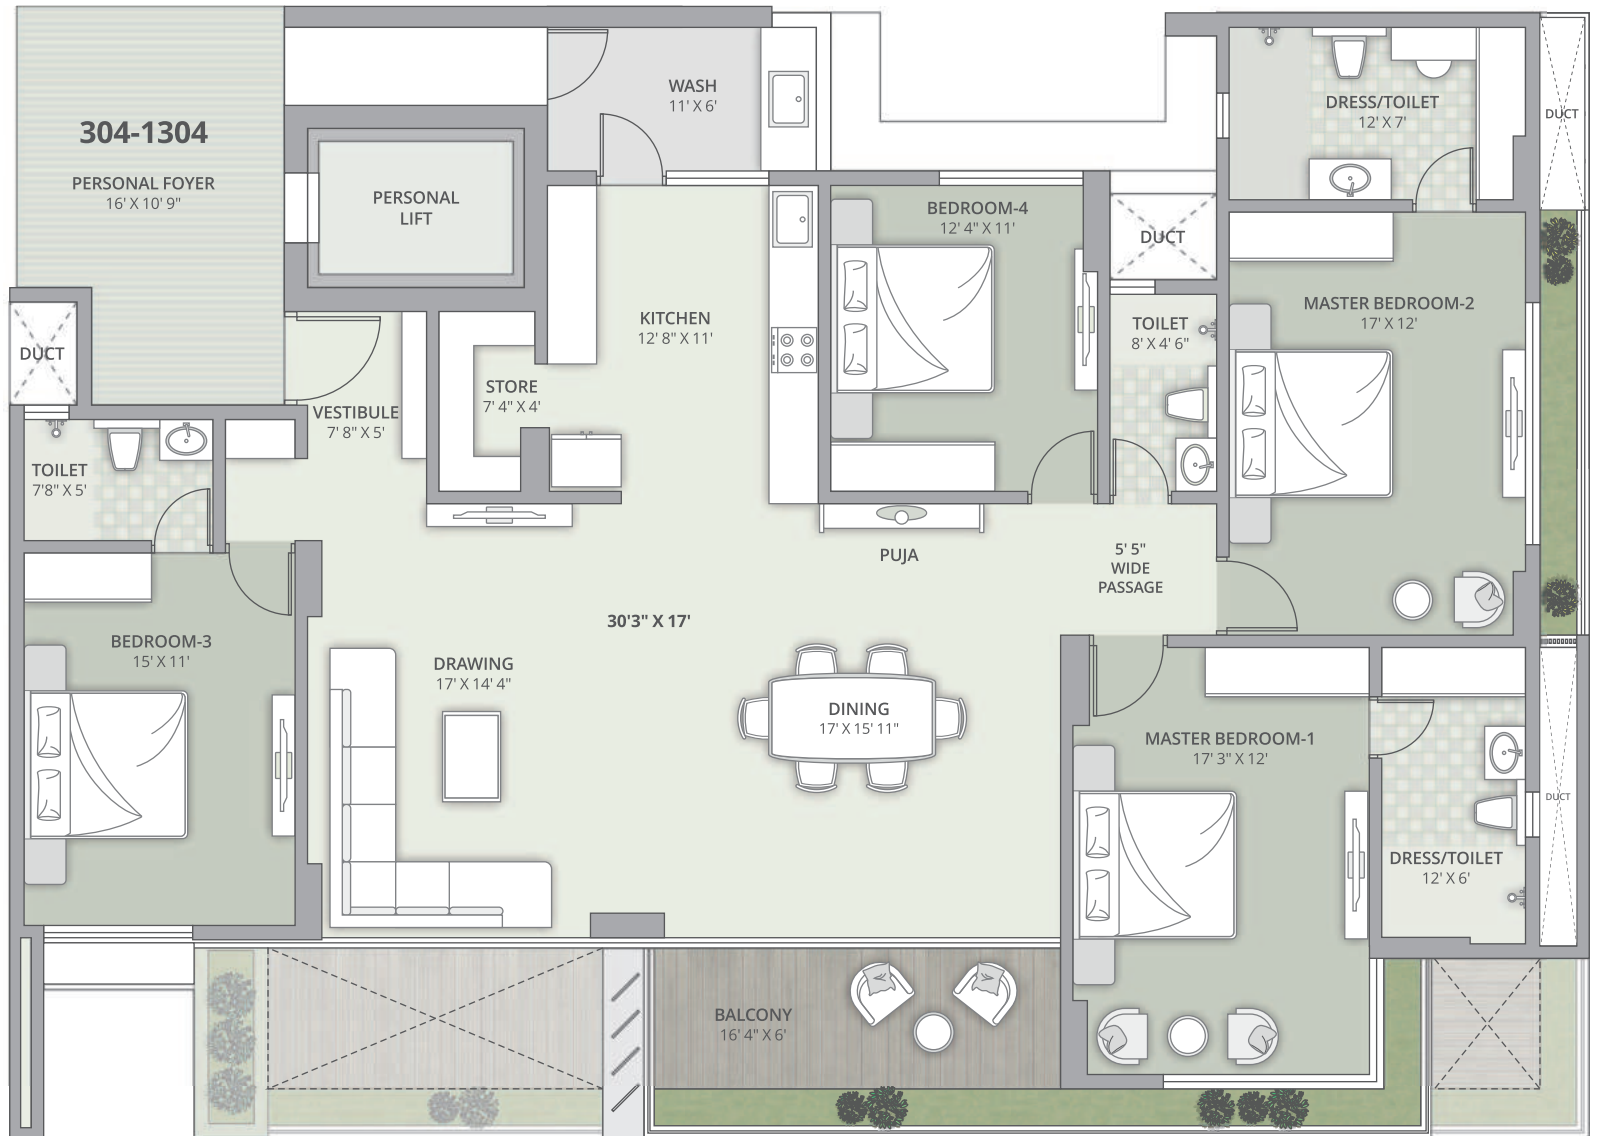


4 BHK

Typical Unit Plan

3RD | 5TH | 7TH | 9TH | 11TH | 13TH FLOOR

BLOCK - C

TYPE-2

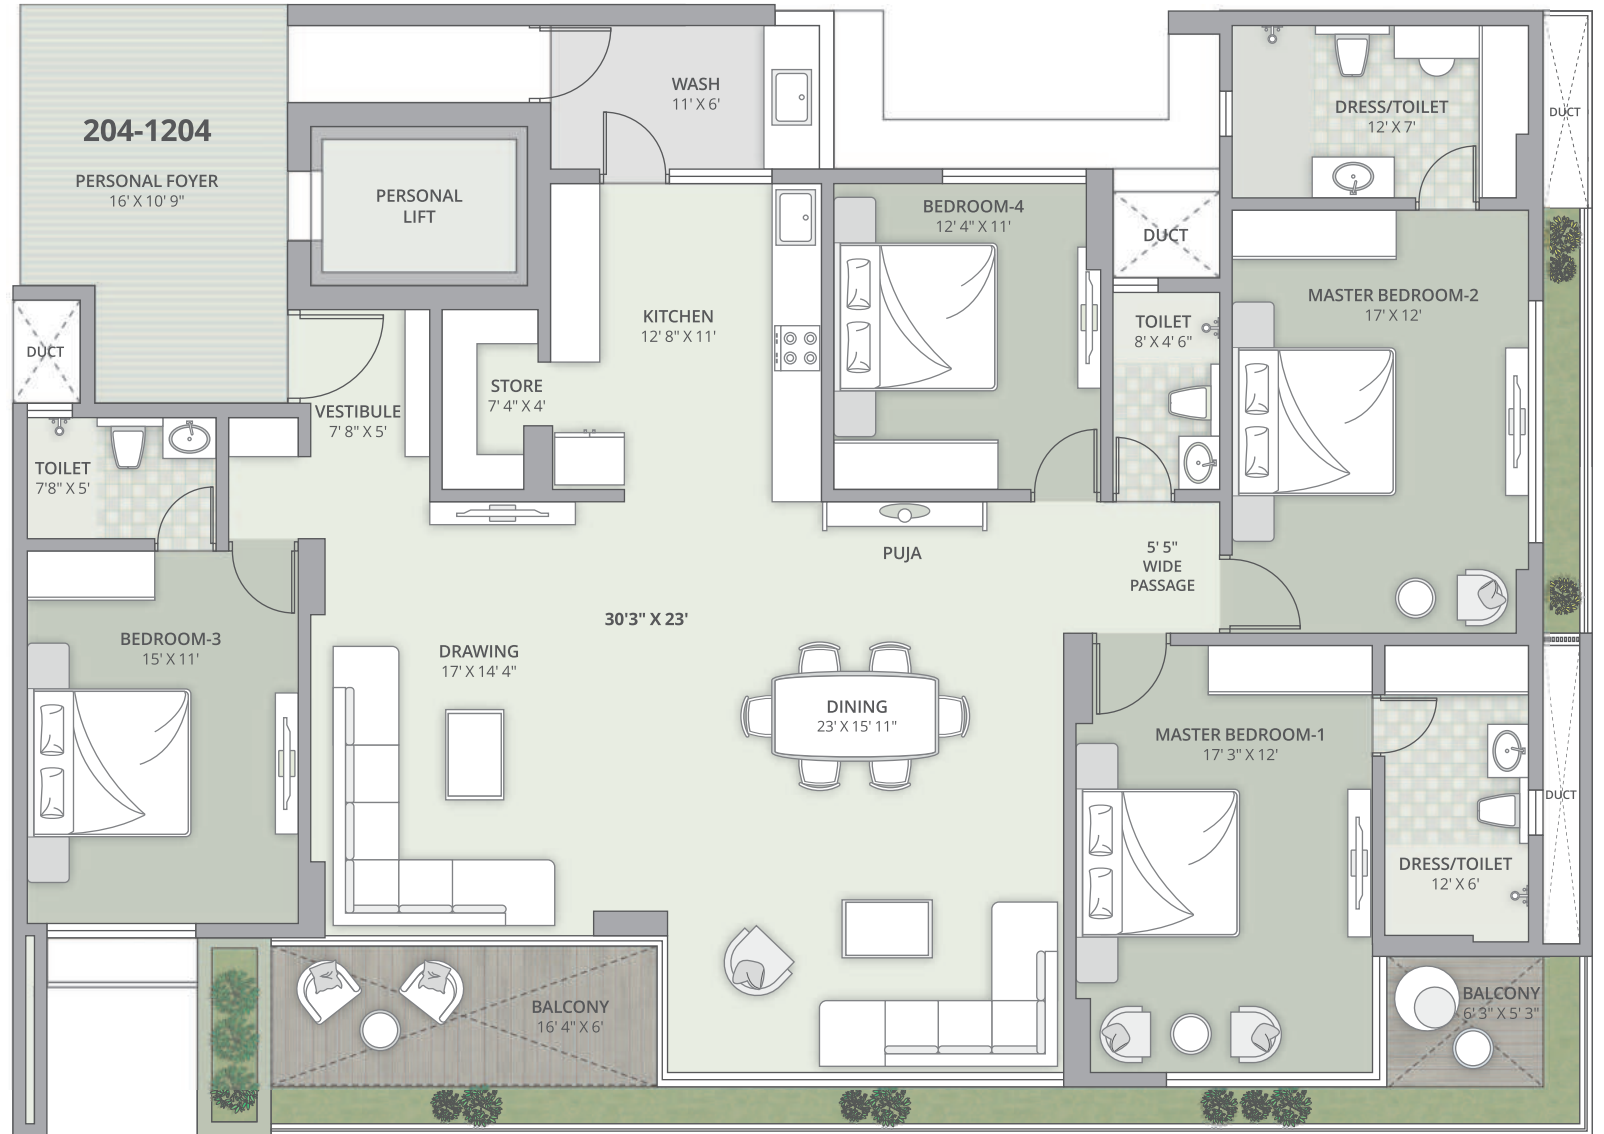

4 BHK


Typical Unit Plan

2ND | 4TH | 6TH | 8TH | 10TH | 12TH FLOOR



Where Green
Flourishes

Life Nourishes

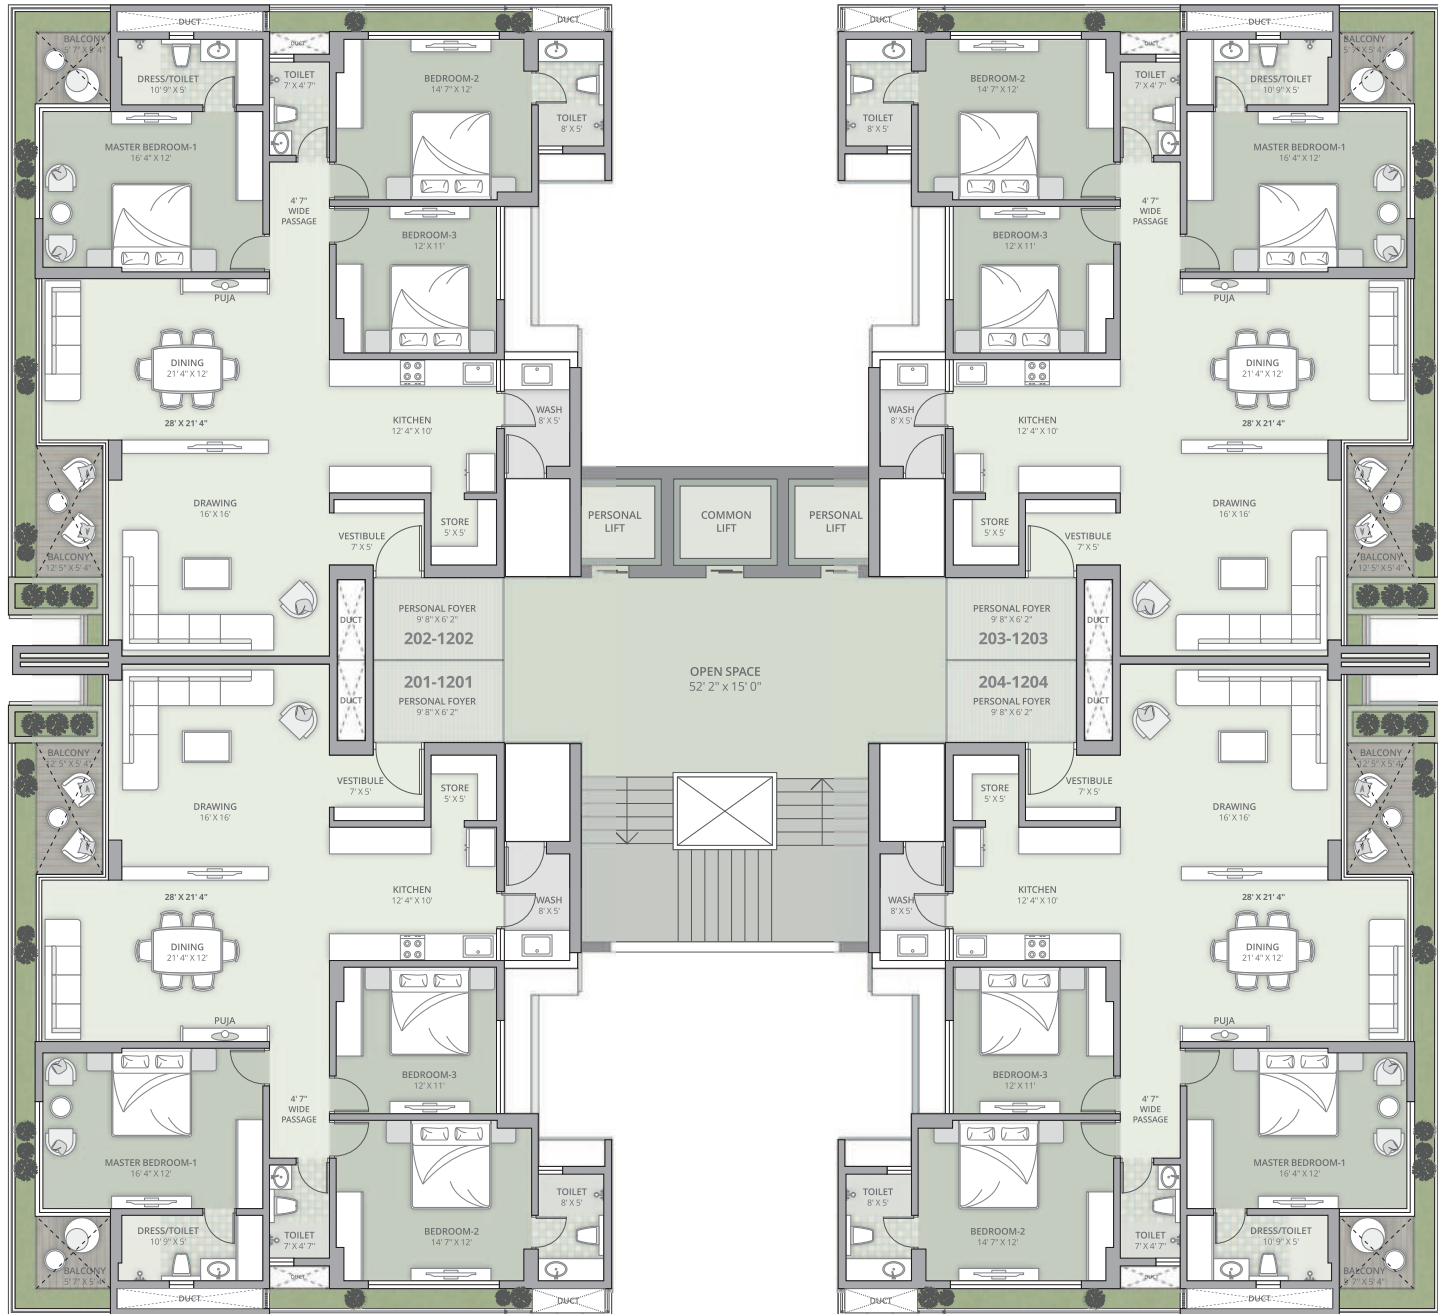

BLOCK - D

TYPE-1




3 BHK

Typical Unit Plan

3RD | 5TH | 7TH | 9TH | 11TH | 13TH FLOOR

BLOCK - D

TYPE-2

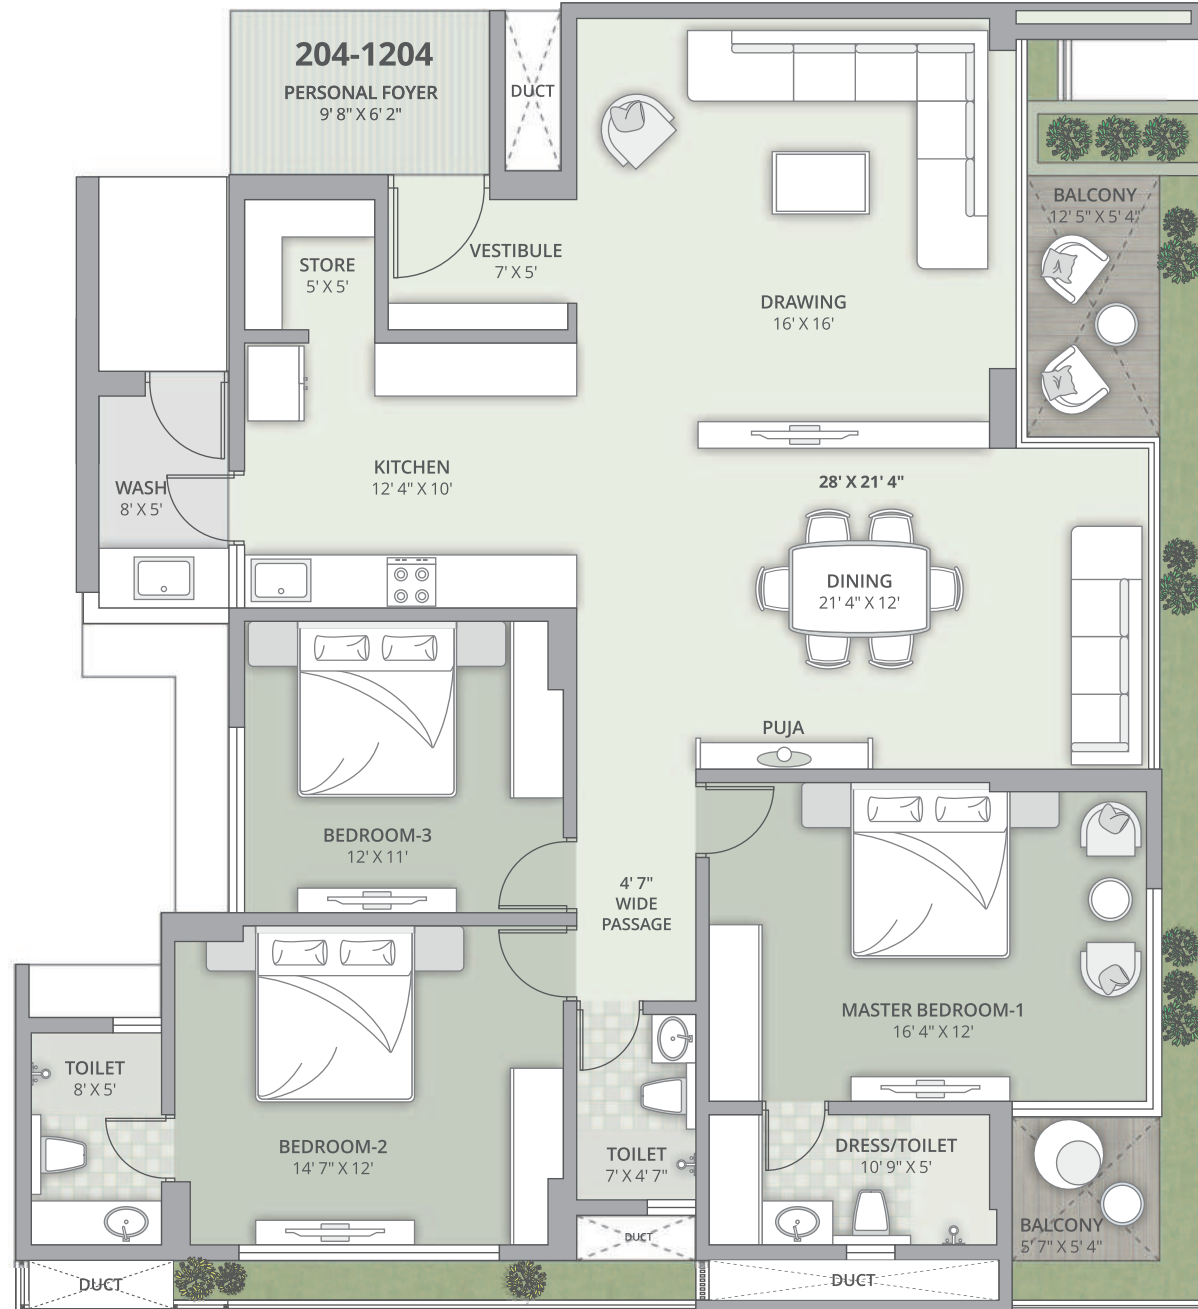

3 BHK

Typical Unit Plan

2ND | 4TH | 6TH | 8TH | 10TH | 12TH FLOOR




 

 

 




 





Embrace the
Green Horizon



Easy Connectivity

 @ Kudasan Central (KC)

-  RAILWAY STATION
-  AIRPORT
-  EDUCATIONAL INSTITUTIONS
-  SCHOOLS
-  HOTELS & RESTAURANTS
-  BANKS
-  MALLS
-  TEMPLES
-  PETROL PUMPS
-  LEISURE & RECREATION
-  HOSPITALS
-  METRO STATION
-  BUS STOP
-  THEATRE
-  GARDEN
-  LAKE




THE GRASSLANDS

4 & 3 BHK HOMES & SHOWROOMS

Ahmedabad-Gandhinagar Highway

Way to Koba

Imperial

Sargasan Circle

SUMEL green valley

dreams

the urbonia

Info City

CH 0

Raksha Shakti Circle

RADHE INFINITY

City Pulse

Vidhan Sabha

Sarita Udhyan

Indroda Nature Park

Aranya Udhyan

REGALIA I & II
 FINTECH ACTIVATED

GIFT City

Pandit Deendayal Energy University

Gujarat Energy Research & Management Institute

Gujarat National Law University

GIFT City Bridge

Gandhinagar Bypass Road

SG Highway

Gandhinagar Bypass Road

Adajan - Por - Kudasan Road

KH Road

G Road

GH Road

CH Road

Sabarmati River

Sabarmati River

GIFT City Road

Project Specifications

STRUCTURE

Earthquake Resistance Frame Structure

FLOORING

Vitrified Tiles Flooring in All Rooms & Ceramic Tiles in All Toilets & Glazed Dado upto Lintel Level

ELECTRIFICATIONS

Three Phase Concealed Copper Wiring with Premium Quality Accessories

KITCHEN

Granite Top Platform with S.S Sink
Designer Glazed Tiles Dado upto Lintel Level

PLUMBING

Concealed Plumbing of Good Quality UPVC
CVPC Pipes, Fittings & Sanitary Wares

DOORS

Decorative Main Door & Internal Flush Doors

WINDOWS

Aluminium Sliding Window with Granite Sill

WALL FINISH & COLOR WORKS

Internal Walls: Single Coat Plaster with Putty Finish

External Walls: Double Coat Plaster with Texture & Exterior Paint

Past Projects



Current Projects



The Collaborators

Architect

SAURABH VERMA
9th Street Architects

Structural Engineer

UMANG PATEL
Ahmedabad

Landscape Architect

JANKI & SHIVANSH
2+2 Studio's projects

MEP Consultant

TRANS ENERGY
Ahmedabad

THE GRASSLANDS

Beside Keshav Aaradhyam,
Kudasan Central(KC), G-nagar-382421.

95 12 44 77 76

thegrasslandssamved@gmail.com

www.samvedgroup.com

NAVIGATE
FOR LOCATION



EXCLUSIVE
VIDEO VIEW



CONTACT
FOR INQUIRY



Disclaimer

The brochure is for the easy presentation of the project. It should not be considered as a part of legal documents. For further information regarding the Project the member/customer is requested to check the details on RERA website or at the Developer's office before going ahead with the booking. The furniture and fixtures, Electrical appliances and other loose items shown in the brochure are only for illustrative purposes and do not form a part of the standard product on sale. The furniture layout shown in the brochure is only suggestive and subject to change as per site conditions and as per the instructions of the Project Architect. The Promoter/Developer reserves the right to make changes in the Project. It's amenities and specifications as may be suggested by the Project Architect or the Structure Consultant and any such changes made shall be binding on the customers/members of the Project. The Promoter/Developer reserves the right to make minor on site changes during the course of construction and such changes shall be binding on all the members/customers of the Project. The dimensions shown in the brochure are approximate and calculated from unfinished surfaces and are rounded off to nearest whole number. The carpet area mentioned is calculated as per the provisions of the RERA Act with the help of AutoCAD software. The images (interior and exterior views) in the brochure are computer simulated graphics for representational purpose and are subject to errors and omissions. The images used may be stock images or images based on the architectural plans of the Project. They shall not be construed as actual depictions of the Project. The north direction shown in the brochure is approximate and can be erroneous. The member/customer is expected to verify the same personally before going ahead with the booking. The Key Plan in the Brochure is not to scale and does not depict the exact location of the Project or the connecting road network or other abutting structures or landmarks. It is only for representation purpose and gives a rough idea about the approximate location of the Project. The member/customer is requested to visit the Project site and check the physical location of the Project and its surroundings before going ahead with the booking.

RERA No.: PR/GJ/GANDHINAGAR/GANDHINAGAR/Gandhinagar Municipal Corporation/MAA12906/120224/311228

A PROJECT BY

सामवेद™ ठाडीया®
GROUP GROUP
CREATING EXCELLENCE